


DETAIL ITEM # 13

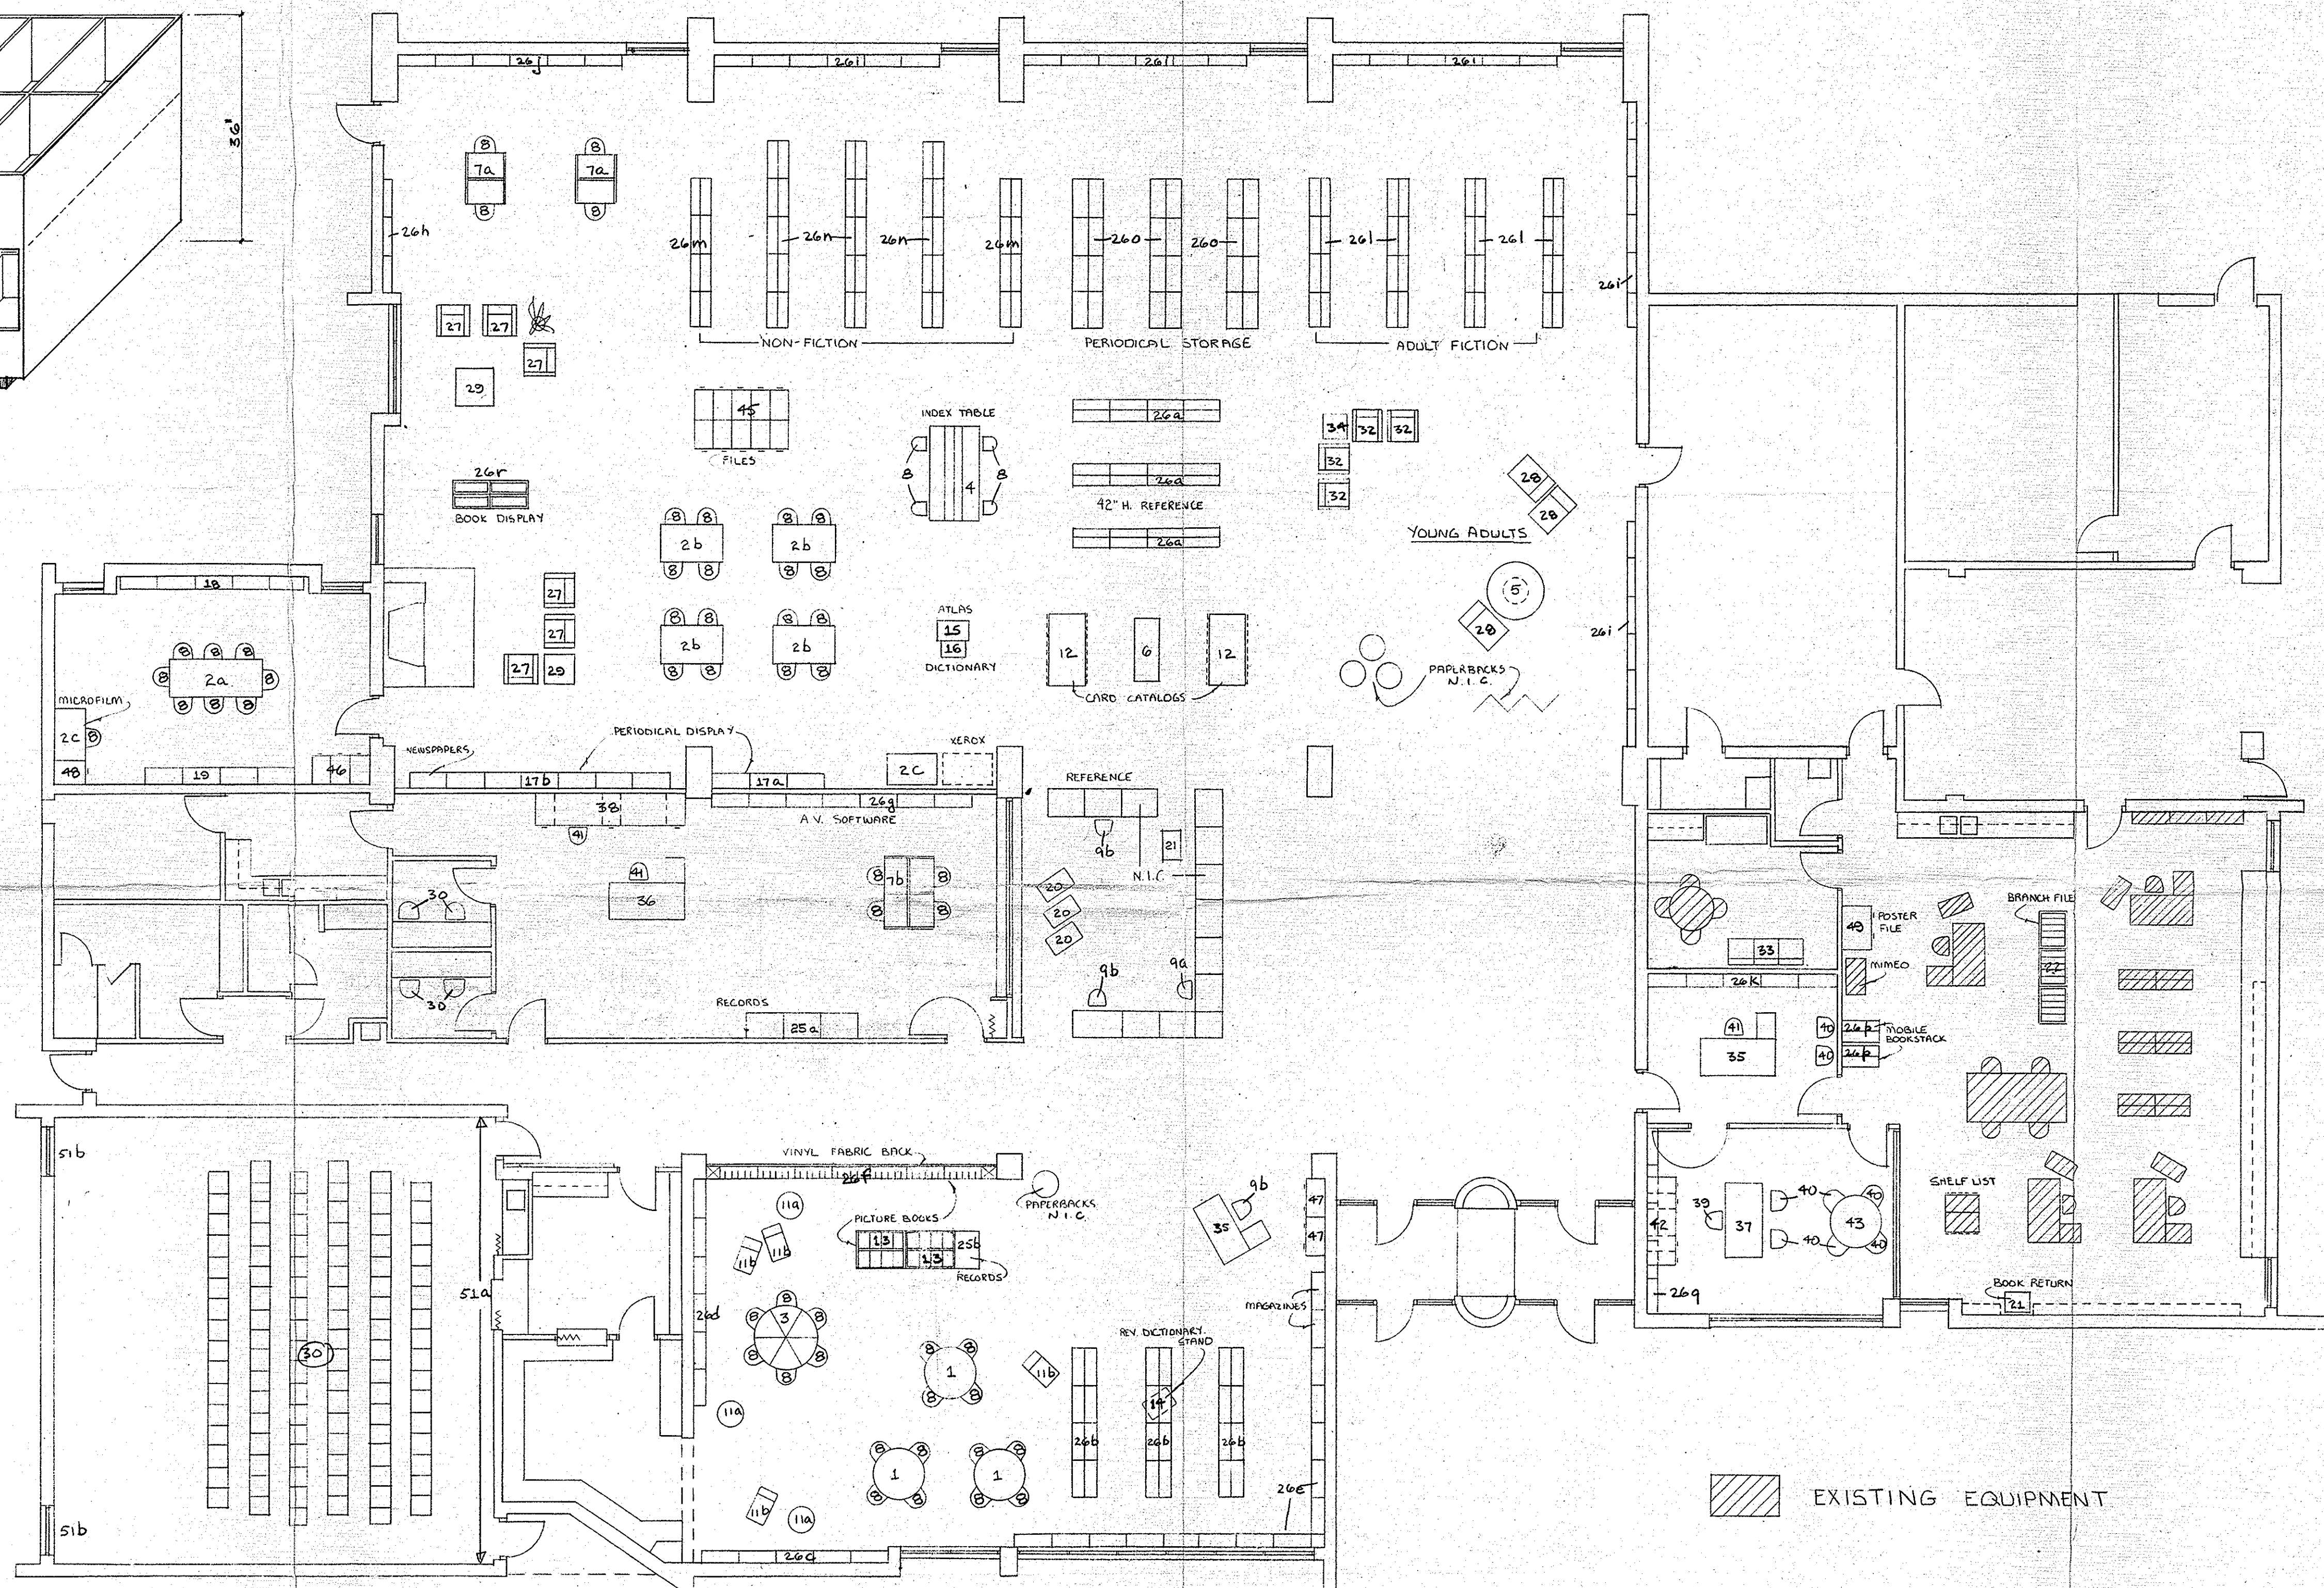

FURNITURE PLAN  
SCALE 1/8" = 1'-0"